


NOTE:  
 FLOOR SYSTEM TO BE IN-PLACE BEFORE  
 BACKFILLING.  
 ALLOW CONC. TO CURE 7 DAYS MIN.  
 BEFORE BACKFILLING

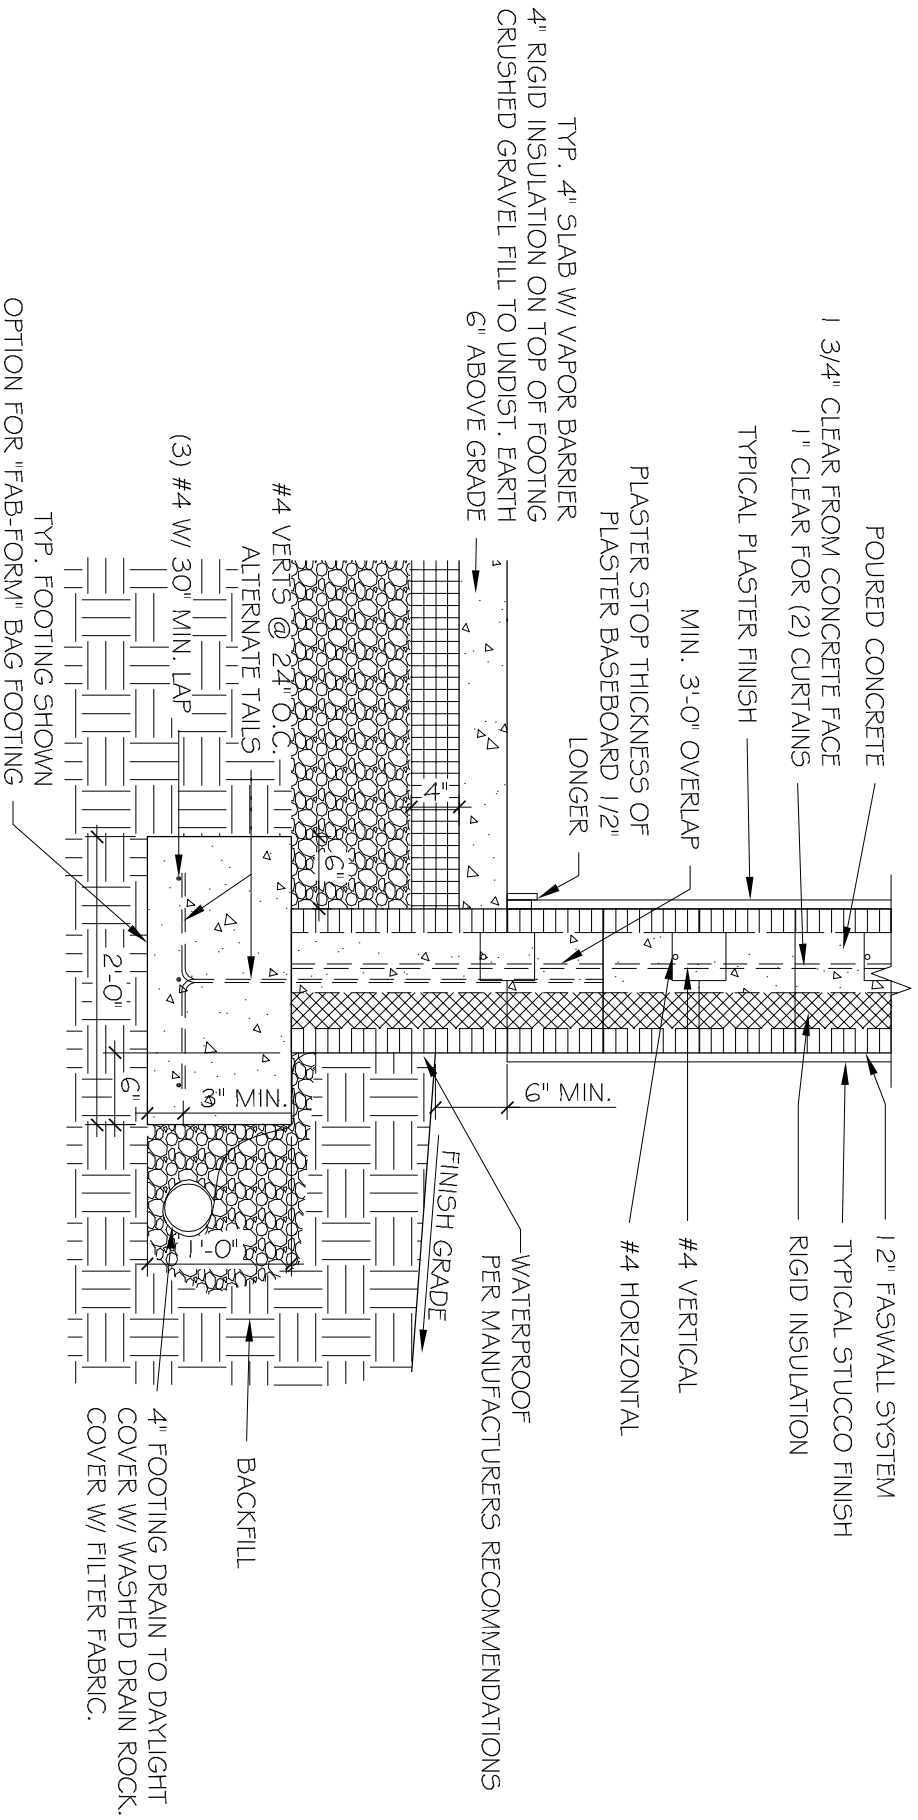

# FASWALL STEM WALL W/ SLAB

3/4" = 1'-0"

