



AIR SEALING TAPES PER  
"SIGA" SPECIFICATIONS DETAIL

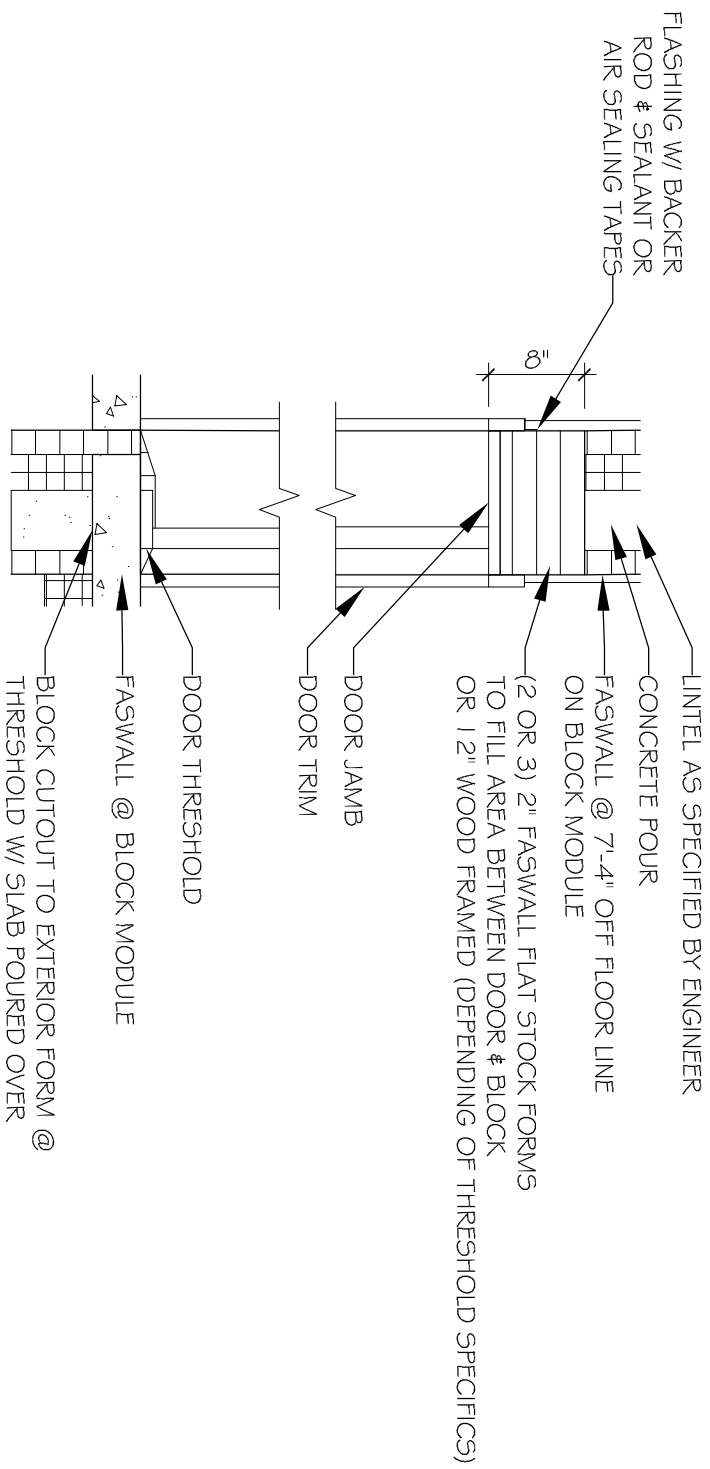

FASWALL DOOR OPENING

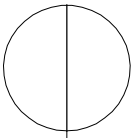

3/4" = 1'-0"